

RECORDER'S STATEMENT:

FILED THIS 22nd DAY OF December 1994,
AT 11:22 A. M. IN BOOK 3 OF RECORD OF
SURVEY MAPS AT PAGE 18 AT THE REQUEST
OF WINTERSET CONDOMINIUM HOMEOWNERS ASSOCIATION.

INSTRUMENT NO. : 94-#8300
FEE : \$6.00

RENN NOLAN
MONO COUNTY RECORDER

BY : Vera M. Mills
DEPUTY COUNTY RECORDER

COUNTY SURVEYOR'S STATEMENT:

THIS MAP HAS BEEN EXAMINED IN ACCORDANCE WITH
SECTION 8766 OF THE LAND SURVEYORS' ACT THIS
15th DAY OF December 1994.

COUNTY SURVEYOR

Richard Boardman
RICHARD BOARDMAN
L.S. 4686

12/15/94
DATE
LIC. EXP. 9-30-95

**SURVEYOR'S STATEMENT:**

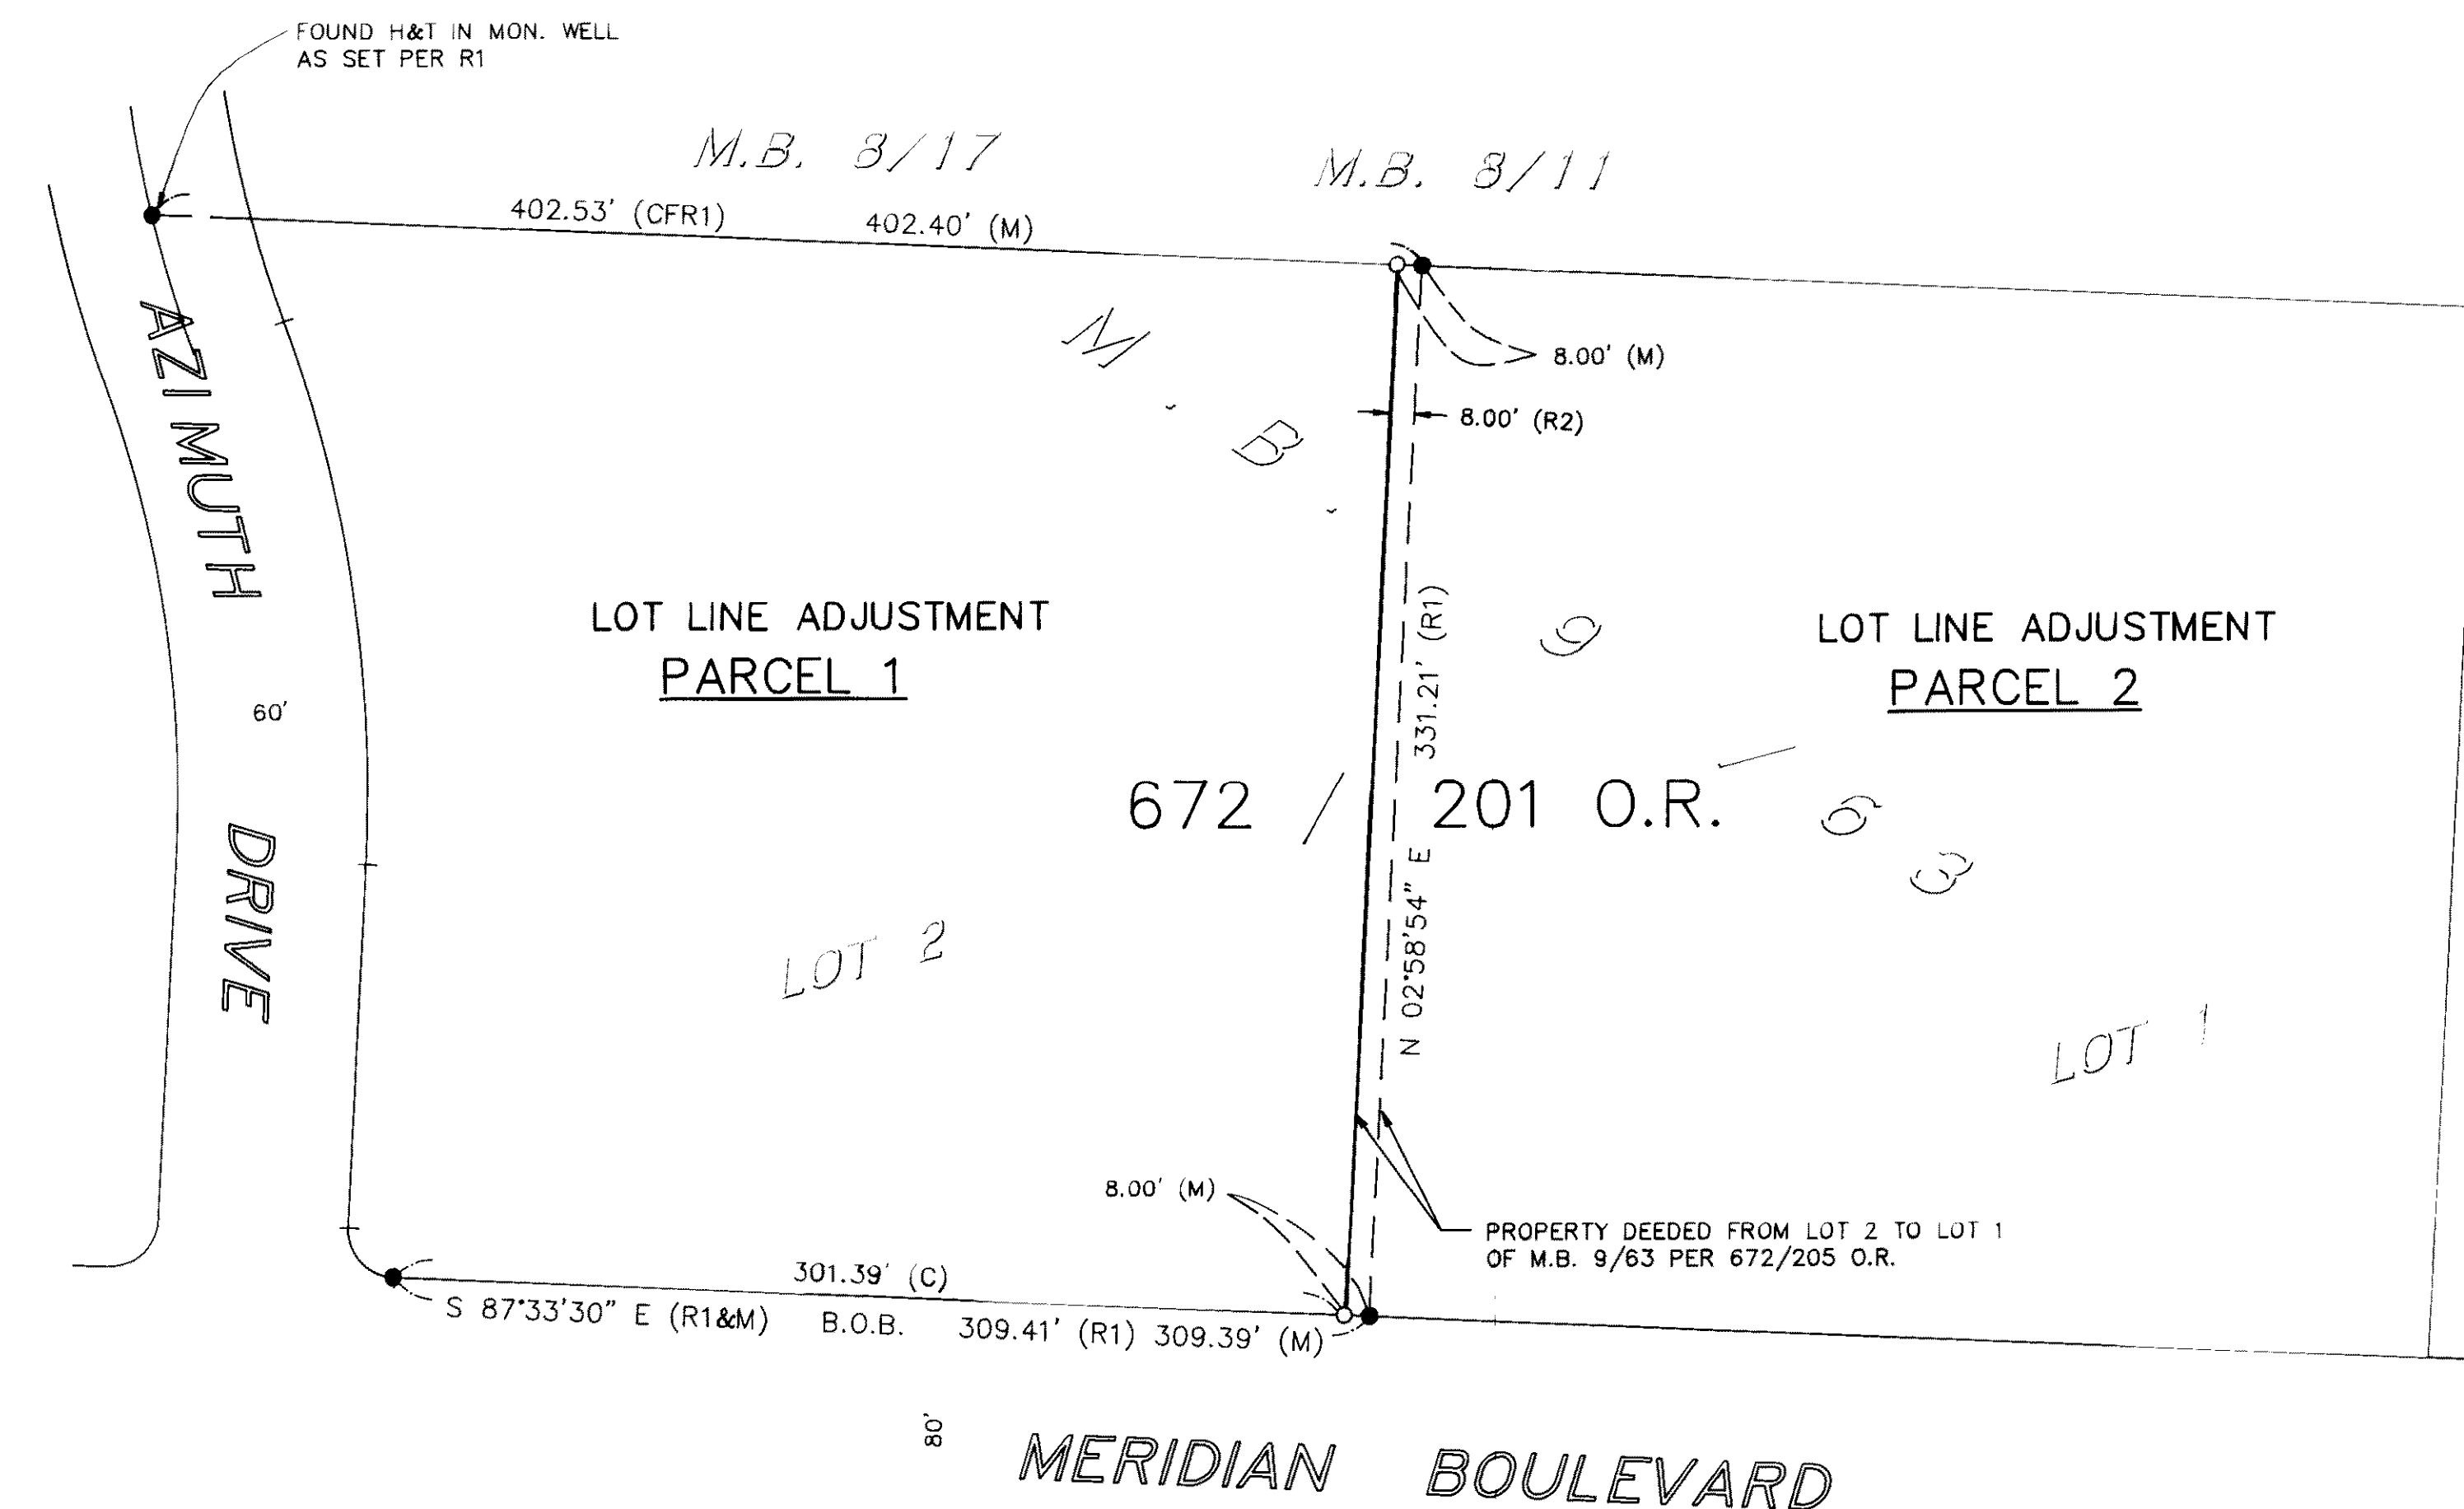
THIS MAP CORRECTLY REPRESENTS A SURVEY MADE
BY ME OR UNDER MY DIRECTION IN CONFORMANCE
WITH THE REQUIREMENTS OF THE LAND SURVEYORS'
ACT AT THE REQUEST OF THE TOWN OF MAMMOTH
LAKES IN JANUARY 1994.

David Laverty
DAVID LAVERTY
L.S. 4587

11-17-94
DATE
LIC. EXP. 9-30-98

LEGEND

- SET 5/8" REBAR WITH CAP, 'L.S. 4587"
- FOUND 2" I.P., "LS 3462", AS SET PER R1,
UNLESS OTHERWISE NOTED
- R1 - RECORD INFORMATION PER P.M.B. 3/1
- R2 - RECORD INFORMATION PER 672/201 .O.R. & 672/205 O.R.

**BASIS OF BEARINGS**

THE BASIS OF BEARINGS FOR THIS MAP IS
THE SOUTH LINE OF PARCEL 2 OF PARCEL
MAP NO. 36-119, SHOWN HEREON AS
N 87°33'30" W, AS SHOWN ON MAP RECORDED
IN PARCEL MAP BOOK 3 AT PAGE 1.

SCALE: 1" = 50'

RECORD OF SURVEY NO. 36 - 112

IN THE TOWN OF MAMMOTH LAKES, MONO COUNTY, CALIFORNIA

BEING A SURVEY OF THE COMMON LINE BETWEEN LOT LINE ADJUSTMENT
PARCELS 1 AND 2 OF LOT LINE ADJUSTMENT 92-8 AS DESCRIBED IN THE
CERTIFICATE OF COMPLIANCE RECORDED PER 672/201 O.R. IN THE OFFICE
OF THE MONO COUNTY RECORDER